




APPENDIX A:
CONCEPTUAL SITE PLAN EXHIBITS

This Page Intentionally Left Blank


Plotted: Mar 08, 2016 - 8:17am enielsen Layout: 1 TO 500
 M:\2014\114180 Barlow Point Phase 1\Drawings\Current\App A Site Concept Opt 1.dwg

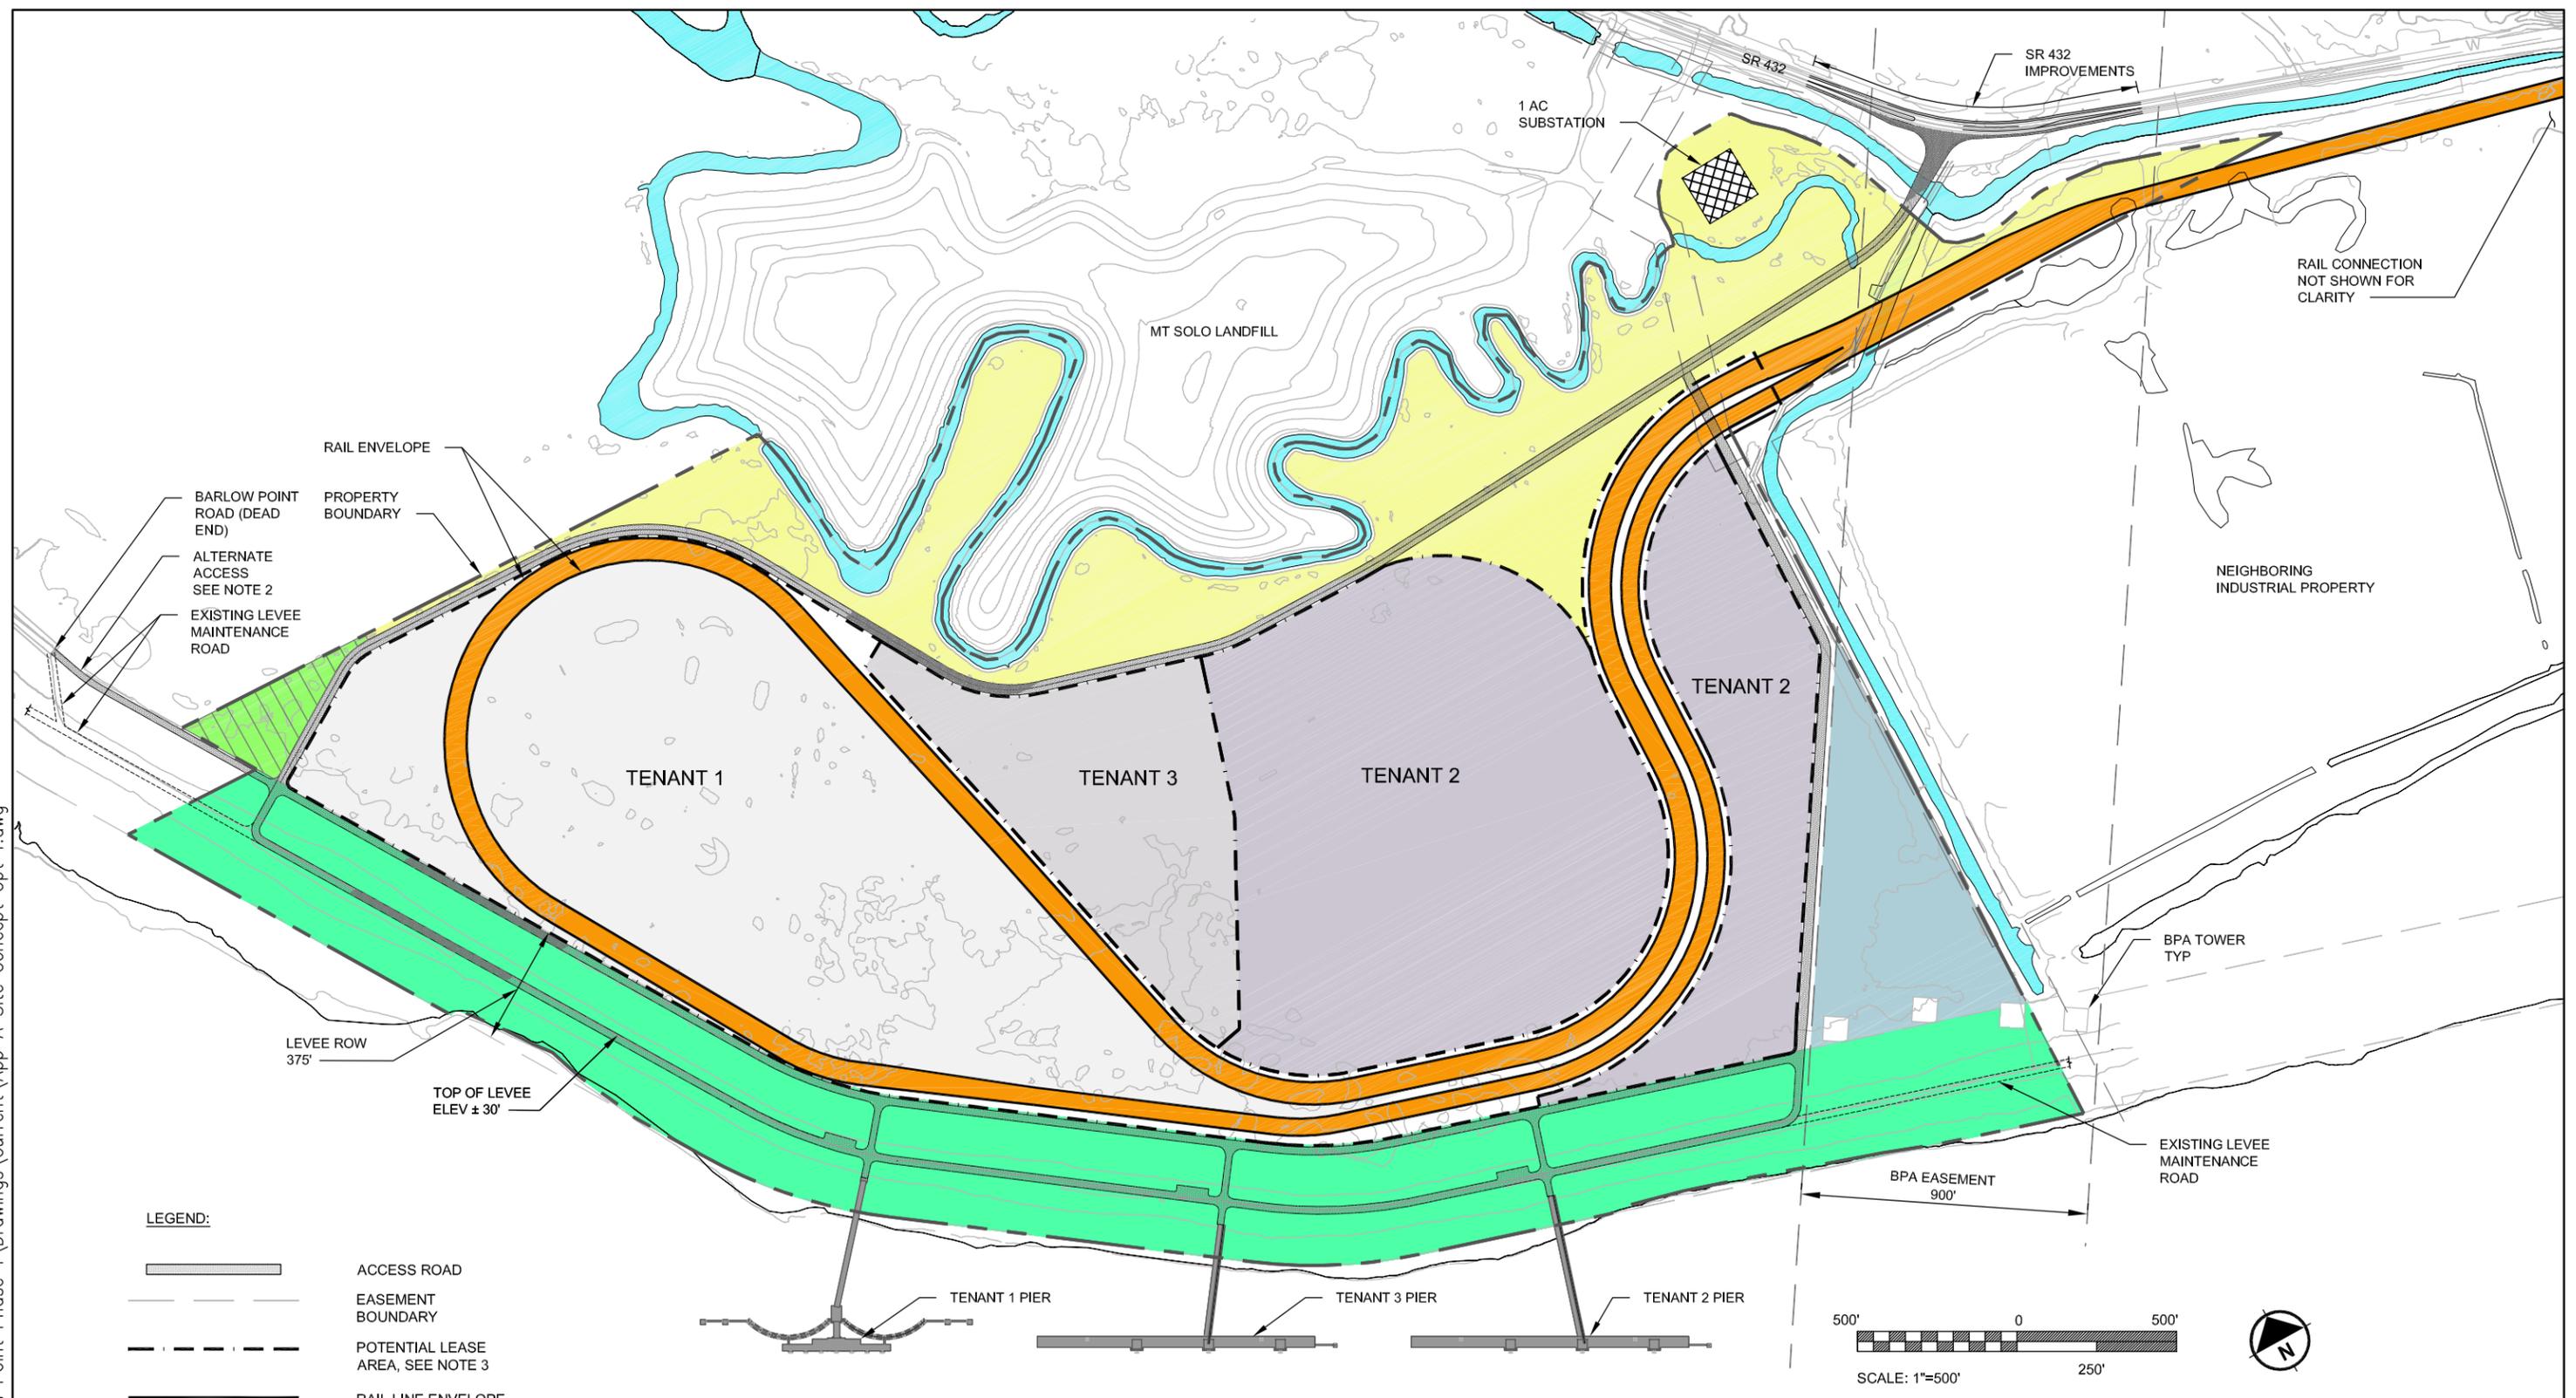

LEGEND:


	ACCESS ROAD
	EASEMENT BOUNDARY
	POTENTIAL LEASE AREA, SEE NOTE 3
	RAIL LINE ENVELOPE
	PROPERTY LIMITS
	POTENTIAL PUBLIC ACCESS
	APPROXIMATE EDGE OF DITCH/WATER
	ANCILLARY PORT AREAS
	BPA EASEMENT TRIANGLE
	CDID#1 LEVEE EASEMENT

- NOTES:**
- PIER STRUCTURES SHOWN ARE APPROXIMATE AND ARE BASED ON SIMILAR INDUSTRIAL ACTIVITIES.
 - POTENTIAL EMERGENCY ACCESS AND PUBLIC ACCESS TO SITE FROM BARLOW POINT ROAD.
 - LEASE AREAS SHOWN ARE APPROXIMATE AND ARE BASED ON SIMILAR INDUSTRIAL ACTIVITIES.

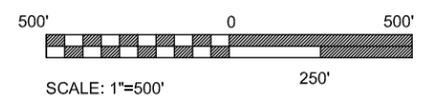

PORT OF LONGVIEW - BARLOW POINT APPENDIX A DRY BULK OPTION 1	
DATE: 2015-08-25	SCALE: AS SHOWN
DRAWN BY: ESB	1 OF 3

Plotted: Mar 08, 2016 - 8:21am enielsen Layout: 1 TO 500
 M: \\2014\114180 Barlow Point Phase 1\Drawings\Current\App A Site Concept Opt 2.dwg

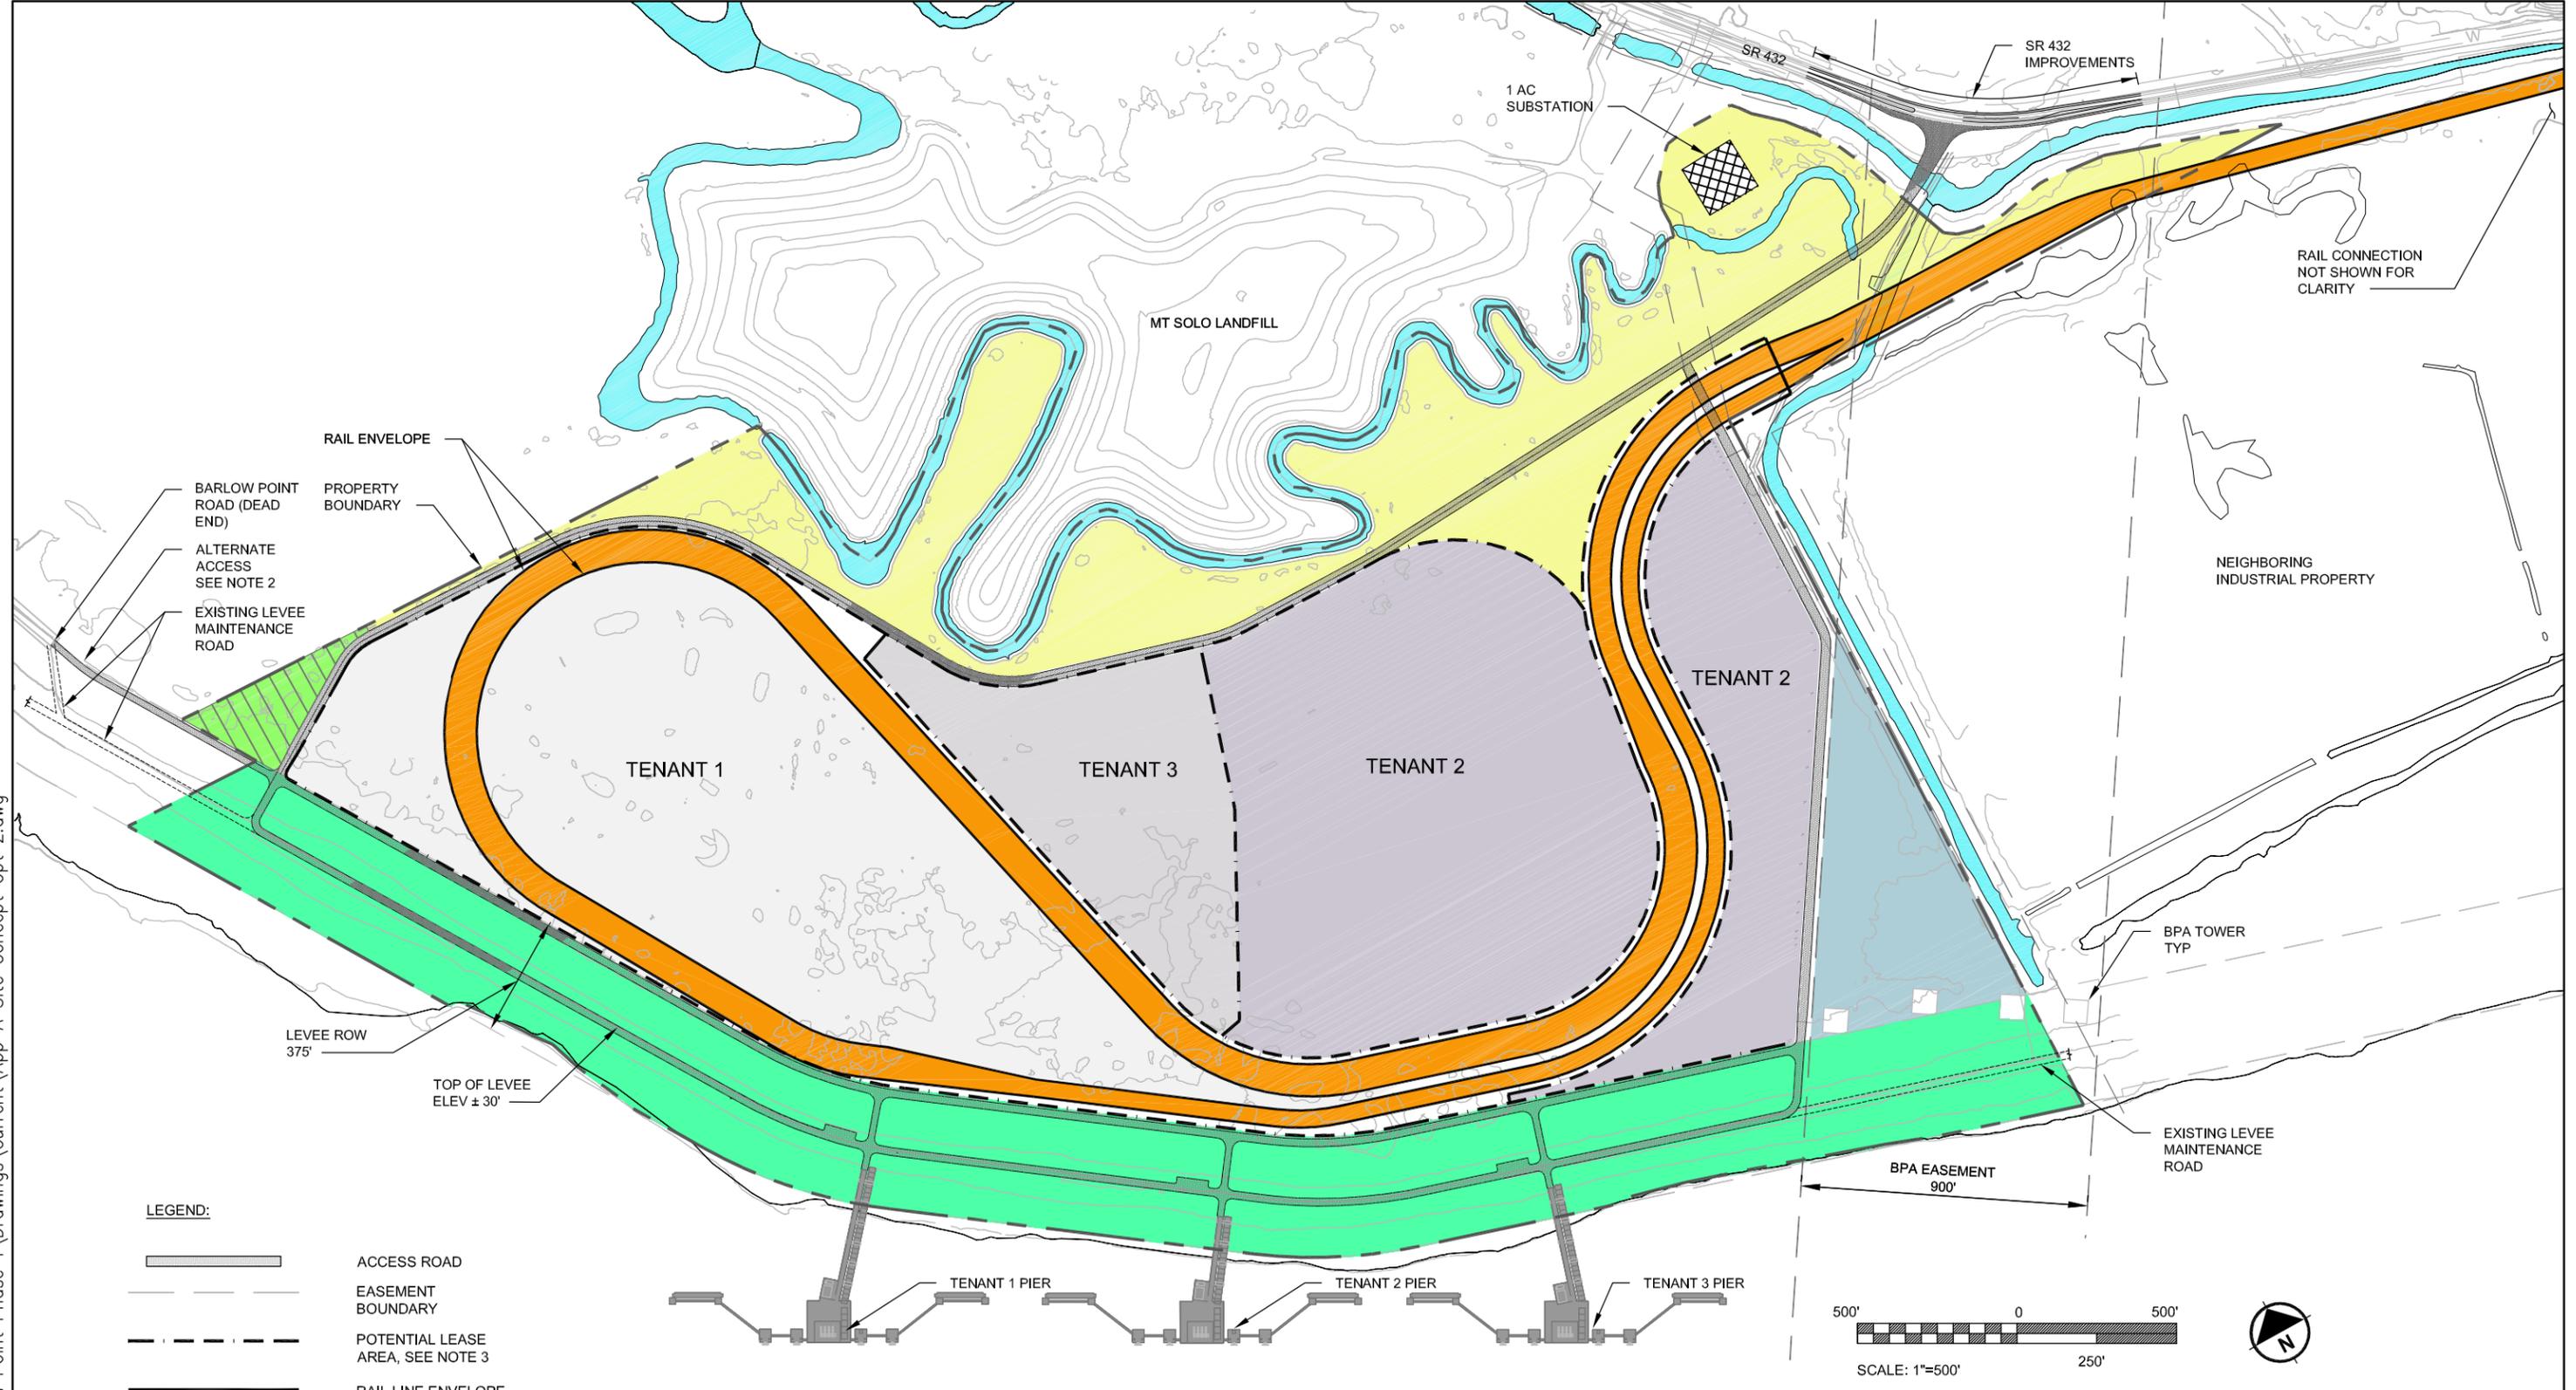


LEGEND:

- ACCESS ROAD
- EASEMENT BOUNDARY
- POTENTIAL LEASE AREA, SEE NOTE 3
- RAIL LINE ENVELOPE
- PROPERTY LIMITS
- POTENTIAL PUBLIC ACCESS
- APPROXIMATE EDGE OF DITCH/WATER
- ANCILLARY PORT AREAS
- BPA EASEMENT TRIANGLE
- CDID#1 LEVEE EASEMENT

NOTES:


1. PIER STRUCTURES SHOWN ARE APPROXIMATE AND ARE BASED ON SIMILAR INDUSTRIAL ACTIVITIES.
2. POTENTIAL EMERGENCY ACCESS AND PUBLIC ACCESS TO SITE FROM BARLOW POINT ROAD.
3. LEASE AREAS SHOWN ARE APPROXIMATE AND ARE BASED ON SIMILAR INDUSTRIAL ACTIVITIES.

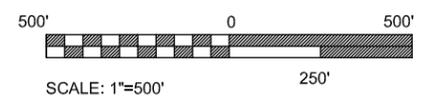

**PORT OF LONGVIEW - BARLOW POINT
 APPENDIX A
 LIQUID BULK OPTION 2**

DATE: 2015-08-25	SCALE: AS SHOWN
DRAWN BY: ESB	2 OF 3

Plotted: Mar 08, 2016 - 8:23am enielsen Layout: 1 TO 500
 M:\2014\114180 Barlow Point Phase 1\Drawings\Current\App A Site Concept Opt 2A - Copy.dwg

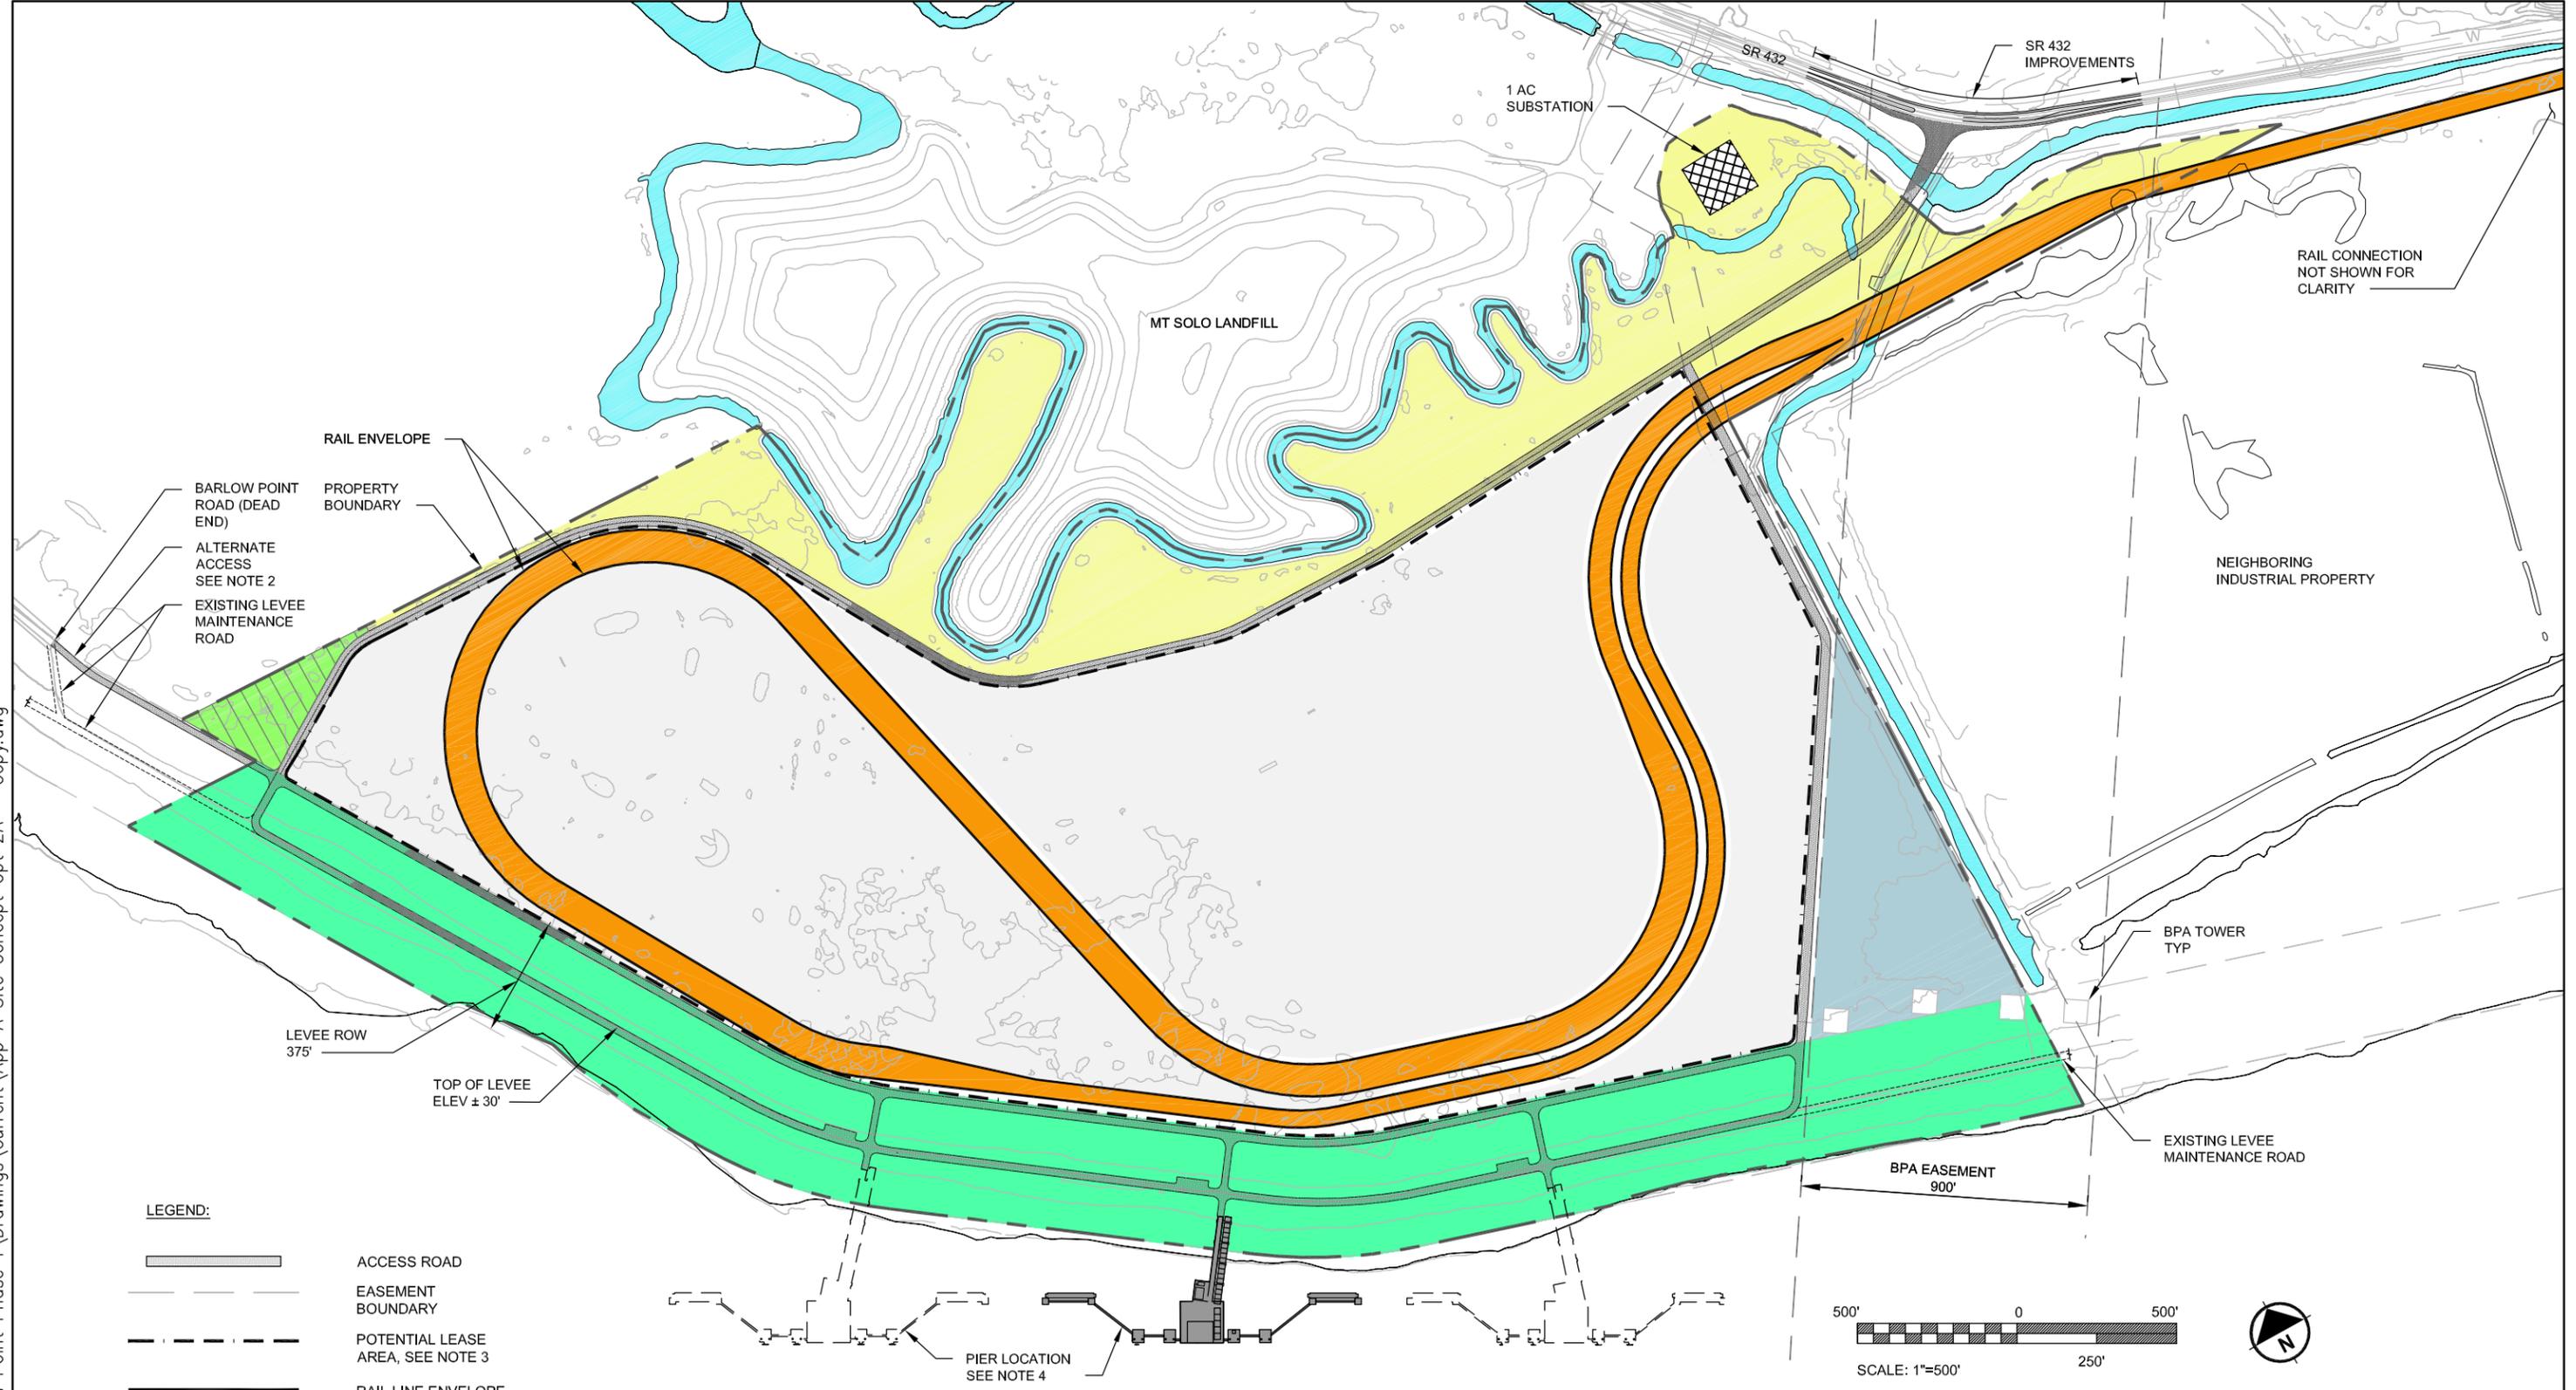

LEGEND:

	ACCESS ROAD
	EASEMENT BOUNDARY
	POTENTIAL LEASE AREA, SEE NOTE 3
	RAIL LINE ENVELOPE
	PROPERTY LIMITS
	POTENTIAL PUBLIC ACCESS
	APPROXIMATE EDGE OF DITCH/WATER
	ANCILLARY PORT AREAS
	BPA EASEMENT TRIANGLE
	CDID#1 LEVEE EASEMENT

- NOTES:**
1. PIER STRUCTURES SHOWN ARE APPROXIMATE AND ARE BASED ON SIMILAR INDUSTRIAL ACTIVITIES.
 2. POTENTIAL EMERGENCY ACCESS AND PUBLIC ACCESS TO SITE FROM BARLOW POINT ROAD.
 3. LEASE AREAS SHOWN ARE APPROXIMATE AND ARE BASED ON SIMILAR INDUSTRIAL ACTIVITIES.
 4. A SINGLE LARGE TENANT MAY ONLY REQUIRE ONE PIER STRUCTURE.



PORT OF LONGVIEW - BARLOW POINT APPENDIX A SINGLE TENANT OPTION 3	
DATE: 2015-08-25	SCALE: AS SHOWN
DRAWN BY: ESB	3 OF 3

This Page Intentionally Left Blank