


VICINITY MAP (NOT TO SCALE)

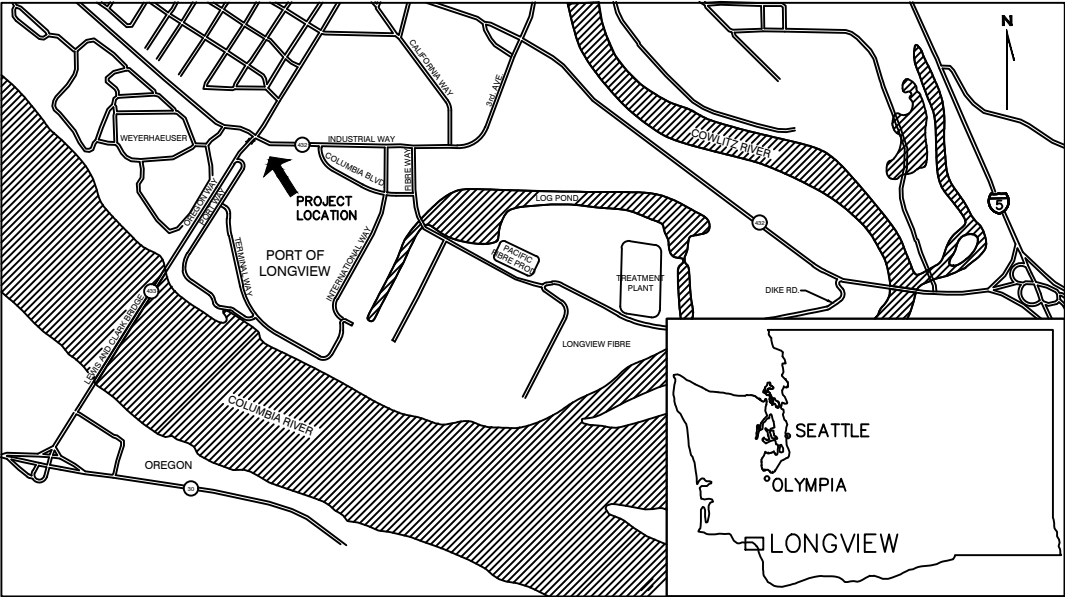

GENERAL NOTES


1. THE LOCATION OF EXISTING UTILITIES SHOWN IN THE PLANS IS APPROXIMATE. THE CONTRACTOR SHALL VERIFY ALL FIELD DIMENSIONS, EXISTING CONDITIONS AND NOTED ASSUMPTIONS. ANY DEVIATIONS SHALL BE COORDINATED WITH THE ENGINEER OF NOTE PRIOR TO PROCEEDING WITH THE RELATED WORK CONCERNING THE DEVIATION.
2. WORKMANSHIP AND MATERIALS SHALL GENERALLY MEET THE MOST CURRENT ADDITION OF THE WSDOT STANDARD SPECIFICATIONS FOR ROAD, BRIDGE, AND MUNICIPAL CONSTRUCTION, M41-10. IN THE EVENT OF ANY DISCREPANCY, CONFLICT OR AMBIGUITY BETWEEN AREMA STANDARDS, THE BNSF MANUAL OR THESE DRAWINGS, THE CONTRACTOR SHALL PROMPTLY NOTIFY THE ENGINEER FOR A DETERMINATION. ANY ADJUSTMENT OR DECISION MADE BY THE CONTRACTOR WITHOUT SUCH DETERMINATION, SHALL BE AT THERE OWN DETERMINATION, RISK AND EXPENSE.
3. ALL EXISTING ADJACENT RAIL AFFECTED BY CONSTRUCTION SHALL BE PROTECTED AND RETURNED TO A CONDITION EQUAL TO OR BETTER THAN EXISTING UPON COMPLETION OF THE PROJECT.
4. ALL DIMENSIONS SHALL TAKE PRECEDENCE OVER THE SCALE SHOWN ON THE PLANS, ELEVATIONS, SECTIONS AND DETAILS.

TEMPORARY EROSION AND SEDIMENT CONTROL (TESC) NOTES

1. STORMWATER RUNOFF STRATEGY: TO ALLOW NO DISCHARGE.
2. THE CESCL SHALL BE RESPONSIBLE FOR COMPLIANCE WITH WASHINGTON STATE DEPT. OF ECOLOGY'S CONSTRUCTION STORMWATER NPDES PERMIT, INCLUDING INSPECTION, SAMPLING, RECORDKEEPING, REPORTING, AND ALL 13 ELEMENTS OF THE STORMWATER POLLUTION PREVENTION PLAN (SWPPP).

WH 22 DEMO & DRY KILNS

Section 9, Township 7N, Range 2W

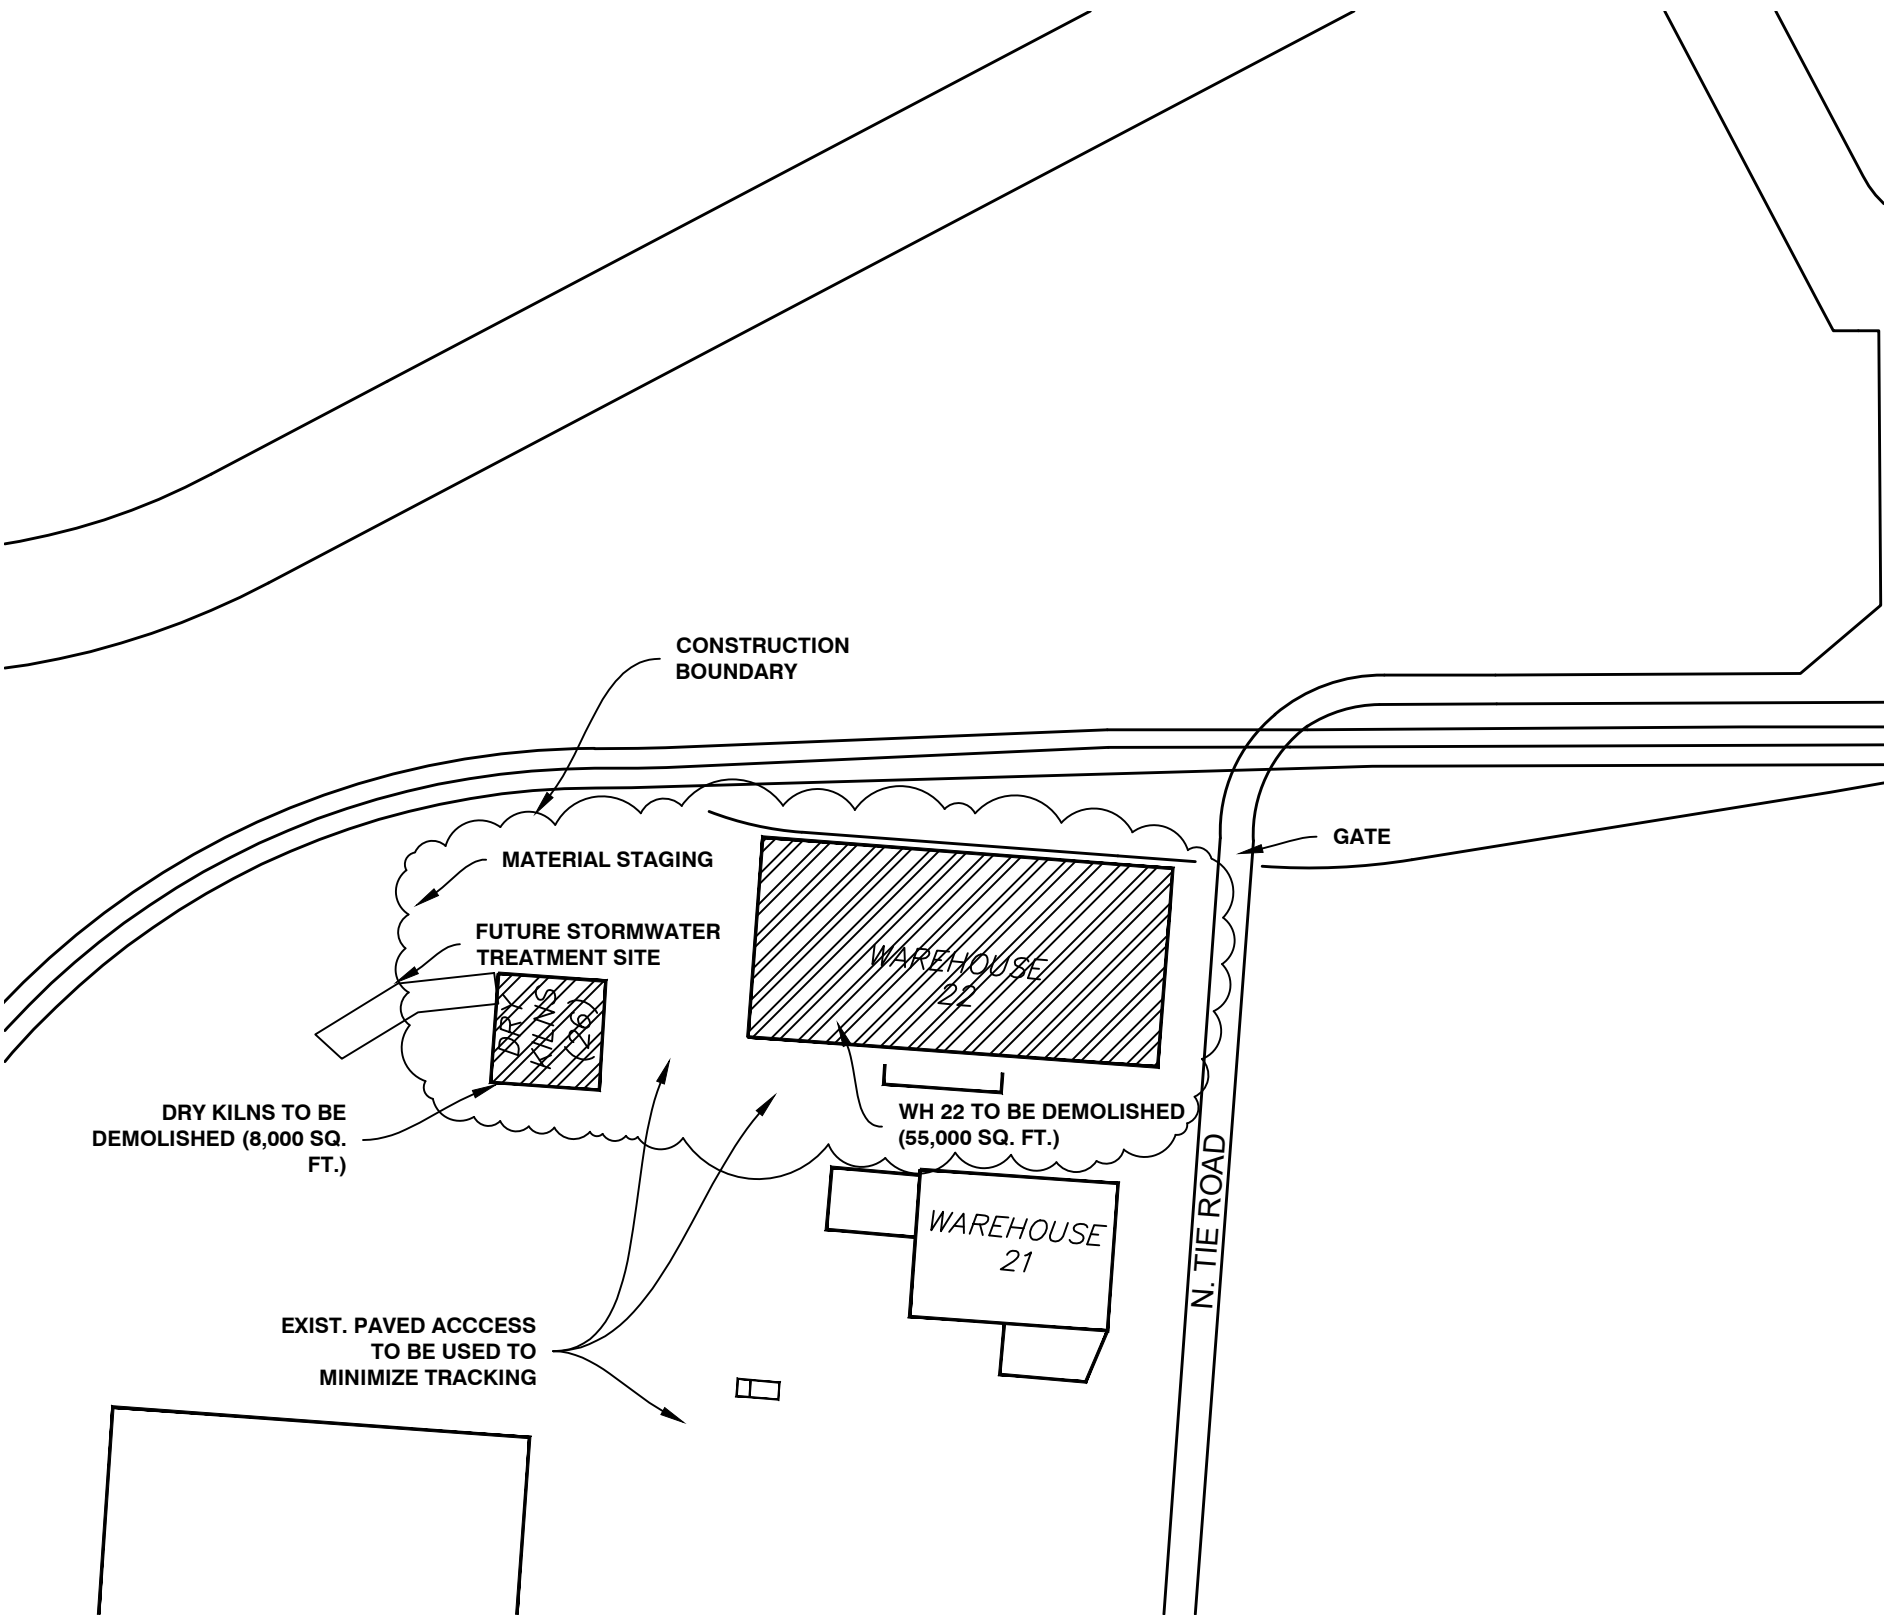

REV.	DATE	REVISIONS
--	--	--

SCALE:	NTS
AUTHOR:	KAE
PROJECT NO.:	
DATE:	4/20/2026

0 1"

IF THIS SCALE IS NOT TO DIMENSION SHOWN, ADJUST ACCORDINGLY.

WASHINGTON'S WORKING PORT

WAREHOUSE 22 & DRY KILNS DEMO

JULY 2026

PLAN VIEW AND NOTES

DRAWING NO.: C1

SHEET NO.: 1 OF 1